


TVA Norris Lake

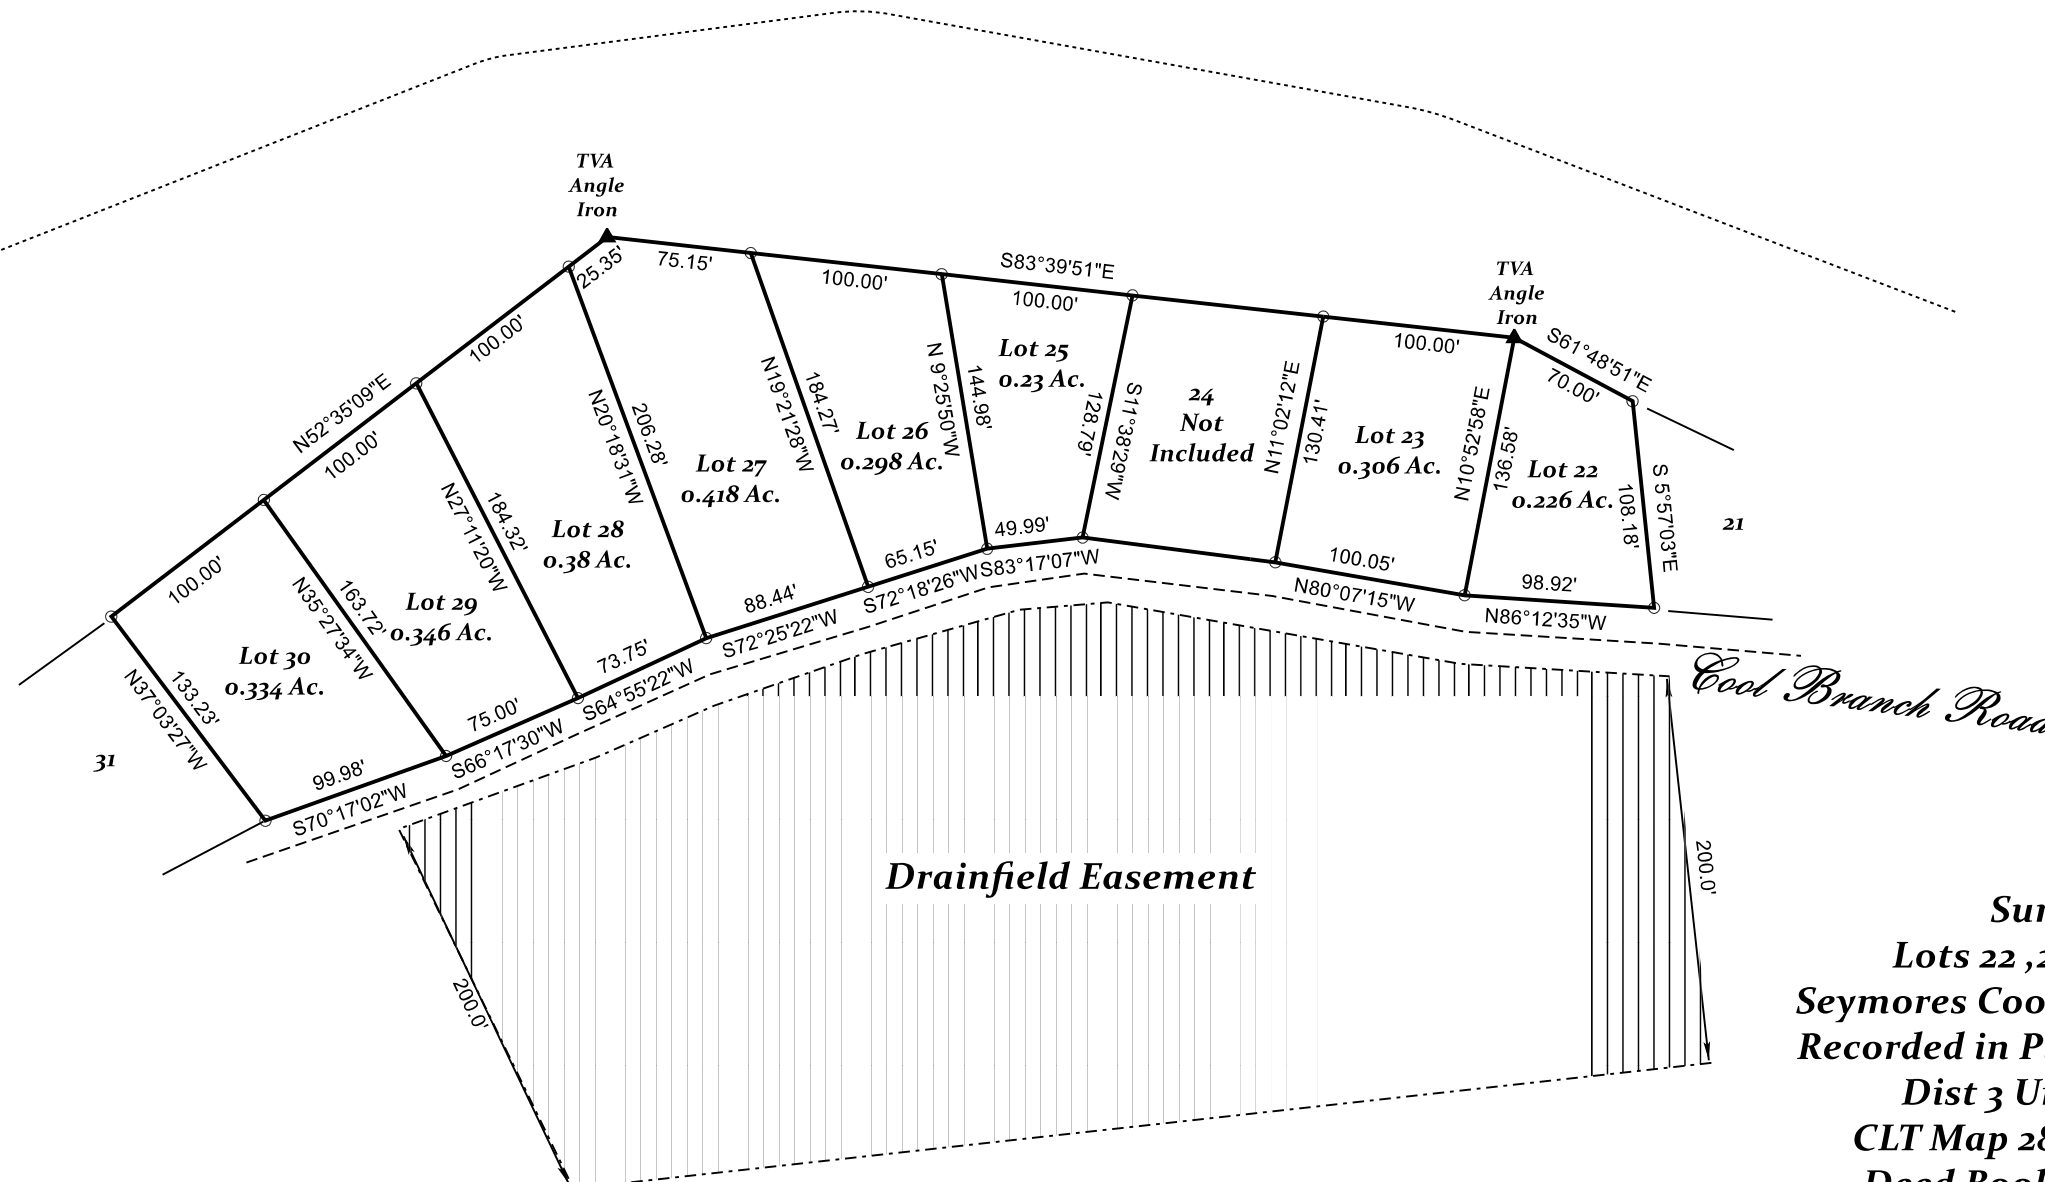

**CERTIFICATION OF CATEGORY AND ACCURACY OF SURVEY**

I HEREBY CERTIFY THAT THIS IS A CATEGORY 1 SURVEY AND THE RATIO OF PRECISION OF THE UNADJUSTED SURVEY IS 1:10,000 AS SHOWN HEREON.

SURVEYOR  
CHRISTOPHER L. RUDD RLS # 1842

Chris Rudd Surveyors  
925 Hiwassee Ave.  
Knoxville, Tn. 37917  
email PKRCLR@aol.com  
(865) 806-7183

Survey of:  
Lots 22, 23, 25 thru 30  
Seymores Cool Branch Addition  
Recorded in Plat Book 2 Page 18  
Dist 3 Union Co. Tn.  
CLT Map 28 Part Parcel 13  
Deed Book M-8 Page 675  
Date Aug. 6, 2019  
Scale 1" = 100'



1842-Hunt22-30