
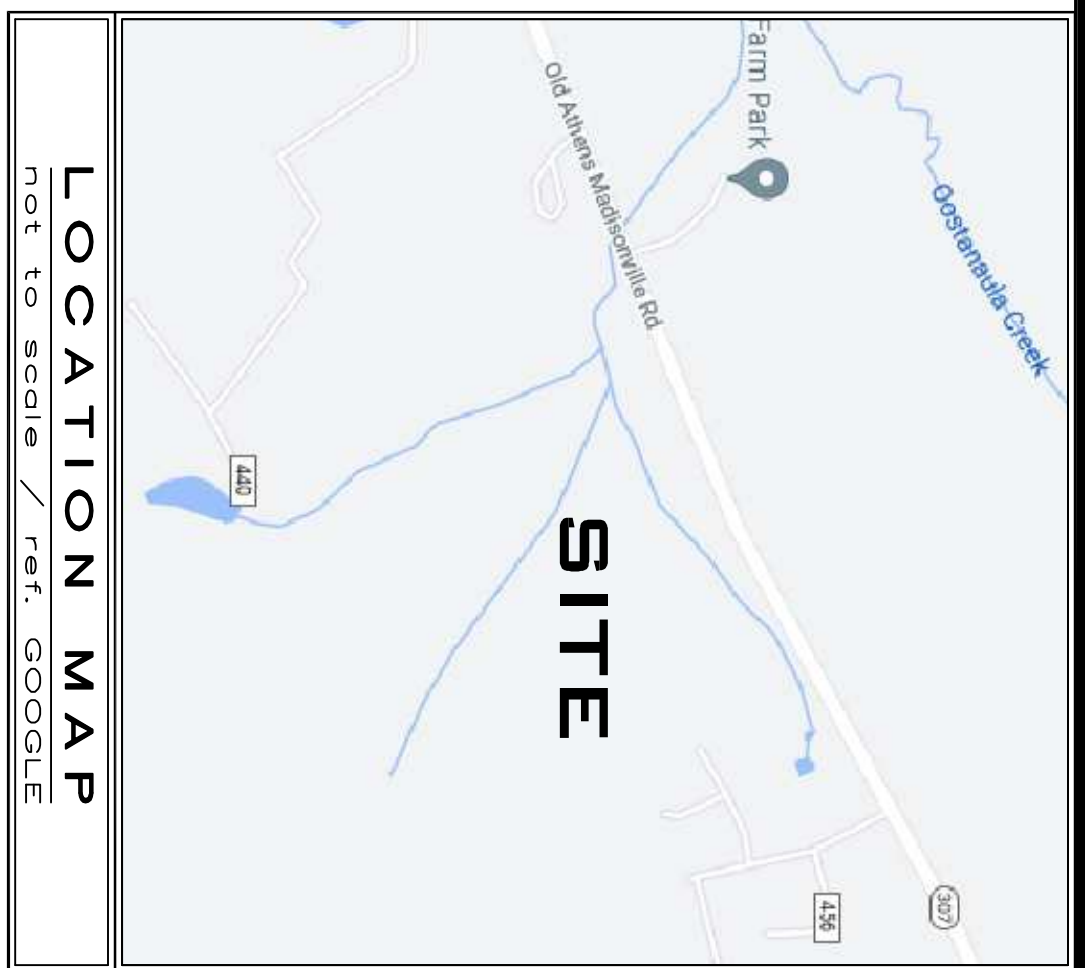
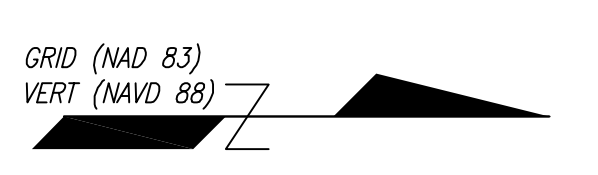


Flood Hazard Note:
By graphic plotting only, no portion of this property lies within a 100 year flood hazard zone. County Ordinance and Incorporated area map number 47102020200 effective September 28, 2007.

Line #	Length	Direction
L1	4.79'	N62° 39' 57"W
L2	50.07'	N67° 32' 08"E
L3	50.47'	N67° 32' 08"E
L4	138.18'	N67° 32' 08"E
L5	79.79'	N66° 54' 30"E
L6	94.70'	N66° 54' 30"E
L7	143.06'	N67° 05' 05"E
L8	82.30'	N61° 53' 28"E
L9	21.35'	N67° 32' 28"E
L10	20.18'	N67° 38' 27"E
L11	51.45'	N67° 38' 27"E
L12	99.11'	N57° 14' 54"W
L13	99.11'	N57° 14' 54"E

GPS NOTES:
GPS ACCURACY: 0.027M
DATE OF SURVEY: November 15, 2018
COUNTY: McMIN
TAX MAP NO: 048
DEED BOOK: 22-S-Page 859
DRAWN BY: AM JW: Love-Phillips-102621 LSV BT

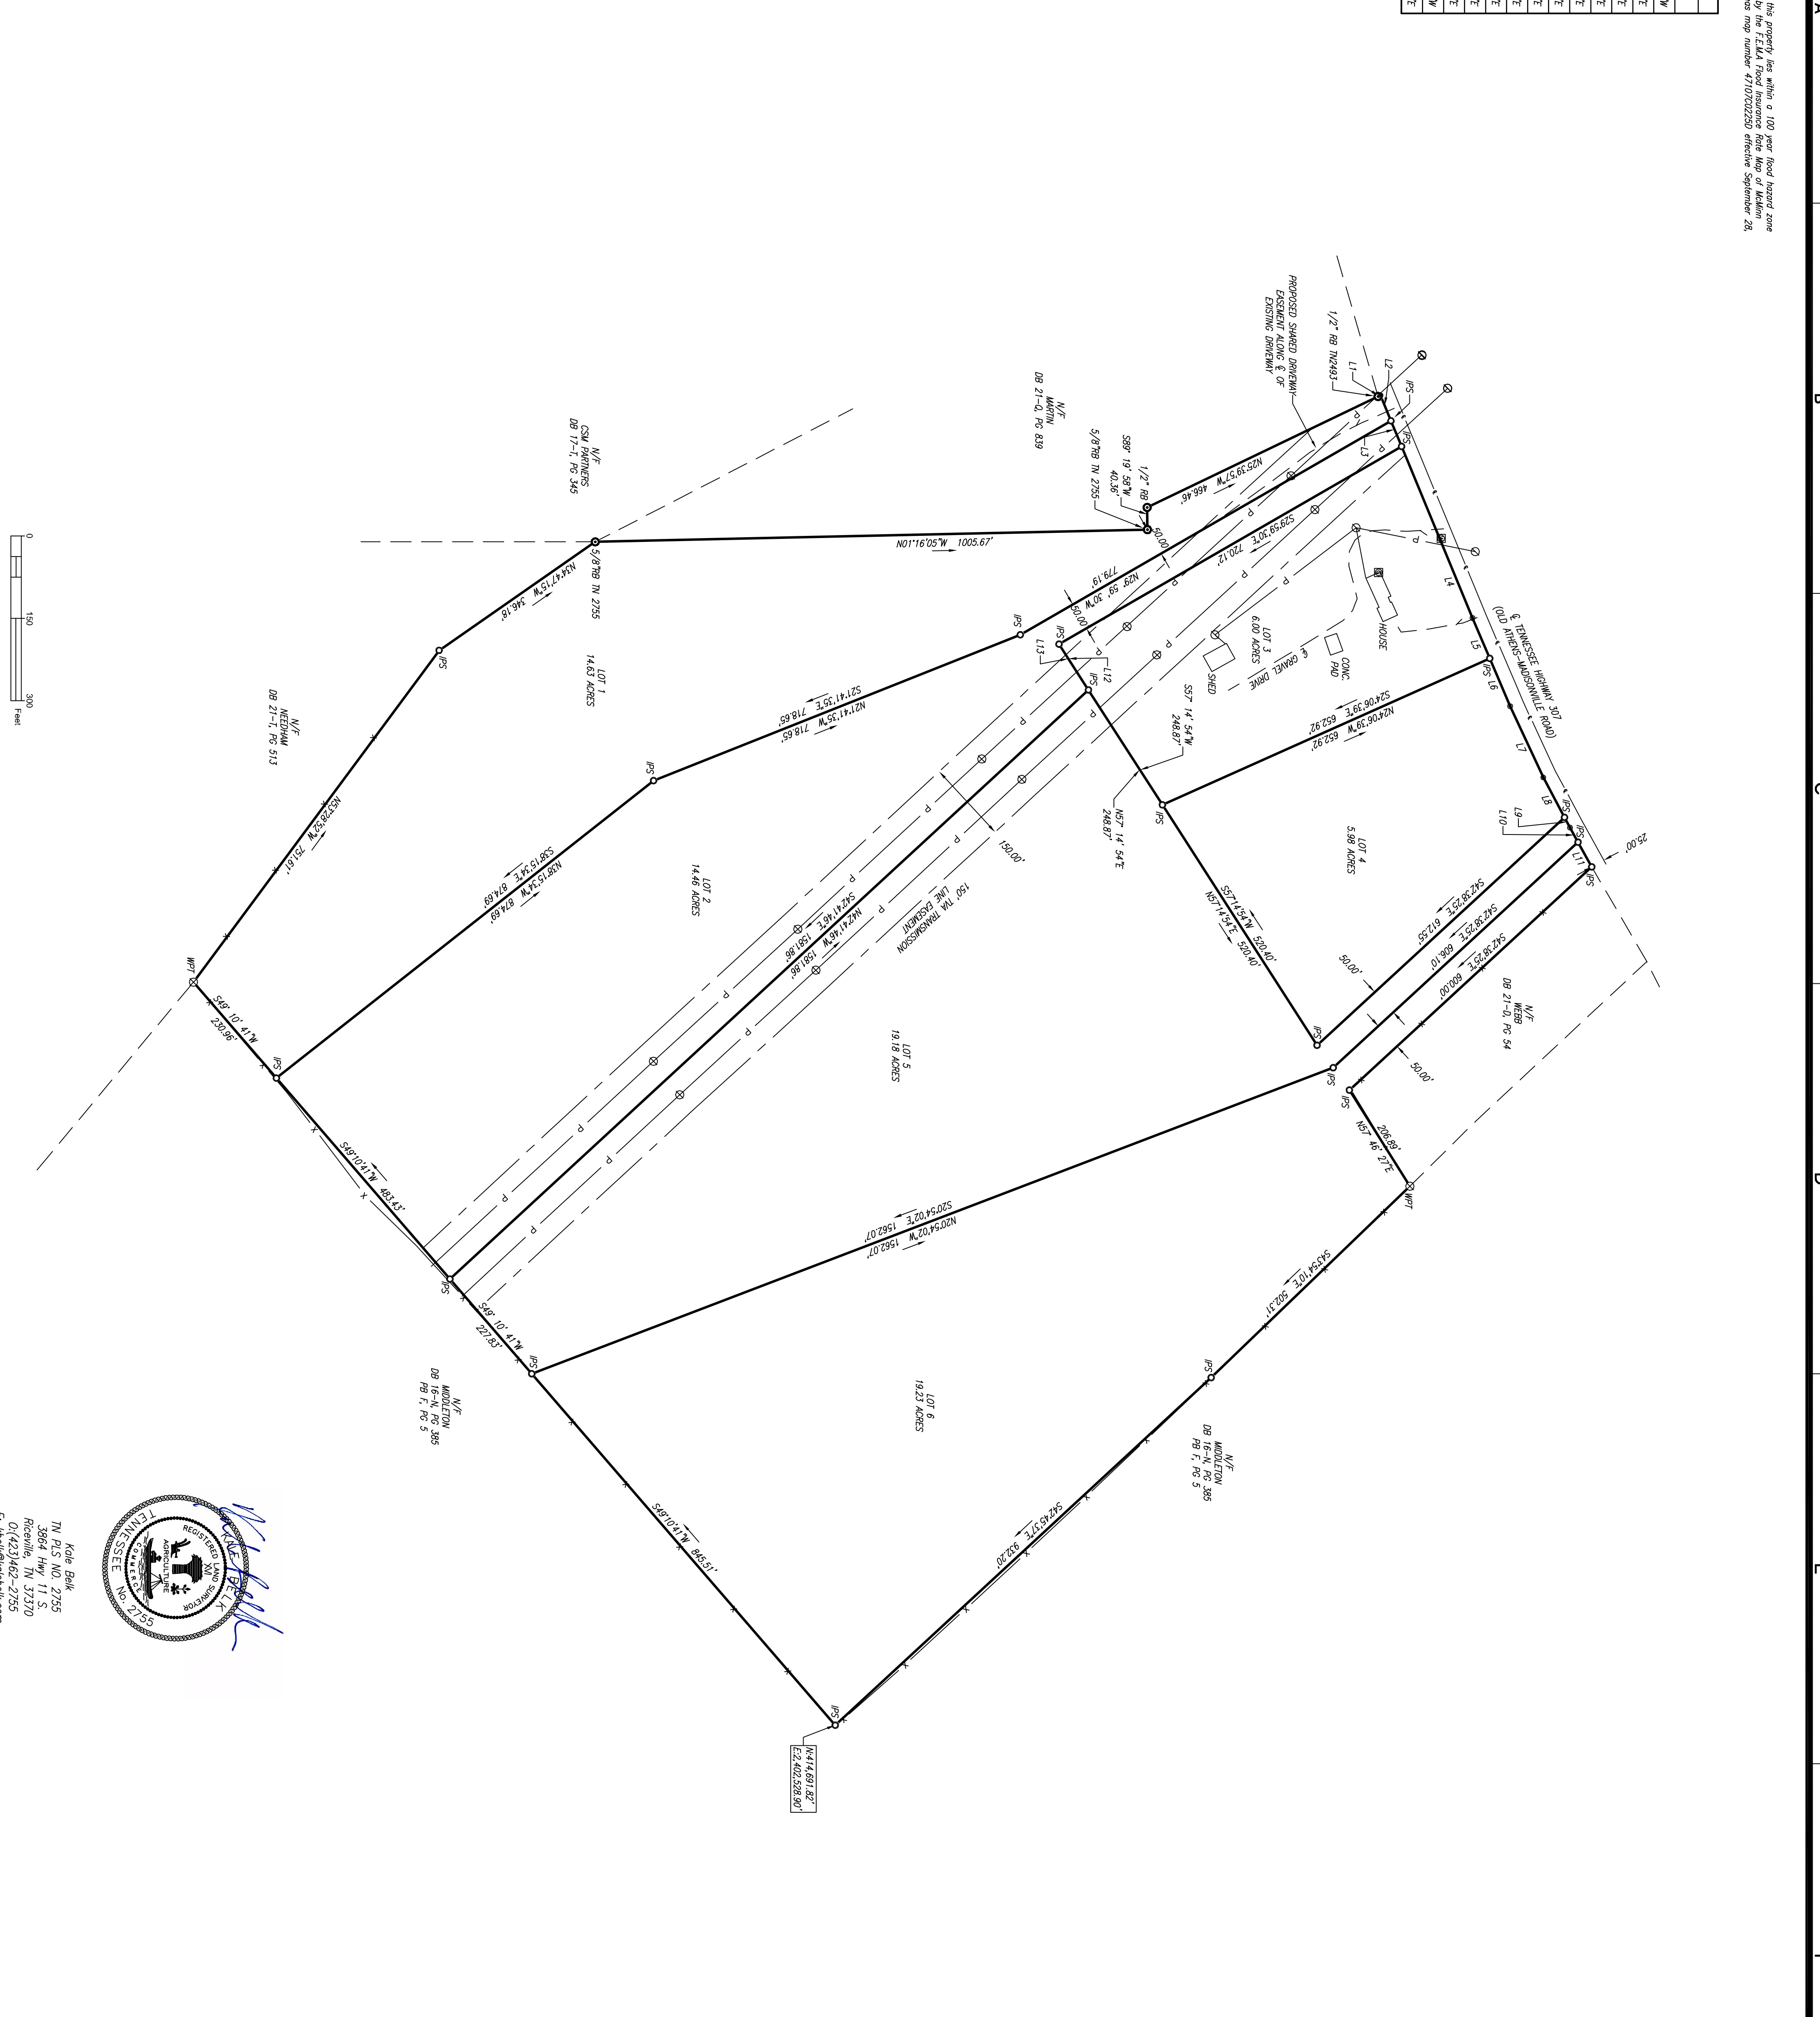

Legend:

- PAINTED STONE FOUND
- IRON PIN FOUND (AS NOTED)
- FENCE POST (AS NOTED)
- WOOD LINE SET (5/8" REBAR W/ CAP)
- IRON PIN SET
- CENTRELINE OF ROAD
- POWER LINE
- CONCRETE MONUMENT FOUND
- WATER SET
- UNDERGROUND TELEPHONE LINE
- WATER METER/WELL EXHAUSTION
- SEWER MANHOLE
- FIRE HYDRANT
- WATER VALVE
- UTILITY BOX
- WATER ALLEY
- PAINTED CHROME PIPE
- EDGE OF PAVED RAIL
- METAL GUARD RAIL
- POWER POLE IN LINE
- AS LINE MARKER
- FIBER OPTIC/COMMUNICATION LINE MARKER
- UNDERGROUND GAS LINE
- CLEANOUT
- GAS VALVE
- QUI WIRE ANCHOR
- CENTER LINE
- NON. OR FORMERLY
- POLE POINT OR BROWNING
- ROAD PALE LIGHT
- ROAD POLE
- PROPERTY LINE
- OPEN TOP PIPE
- AMALGAM ROW LINE
- AL

Survey Of:
Joann Love Property
Date: October 28, 2021
Scale: 1"=150'
Third Civil District District
McMinn County, Tennessee
Tax Map 048, Parcel 110.00
Deed Book 22-S-Page 859
DRAWN BY: AM JW: Love-Phillips-102621 LSV BT

